


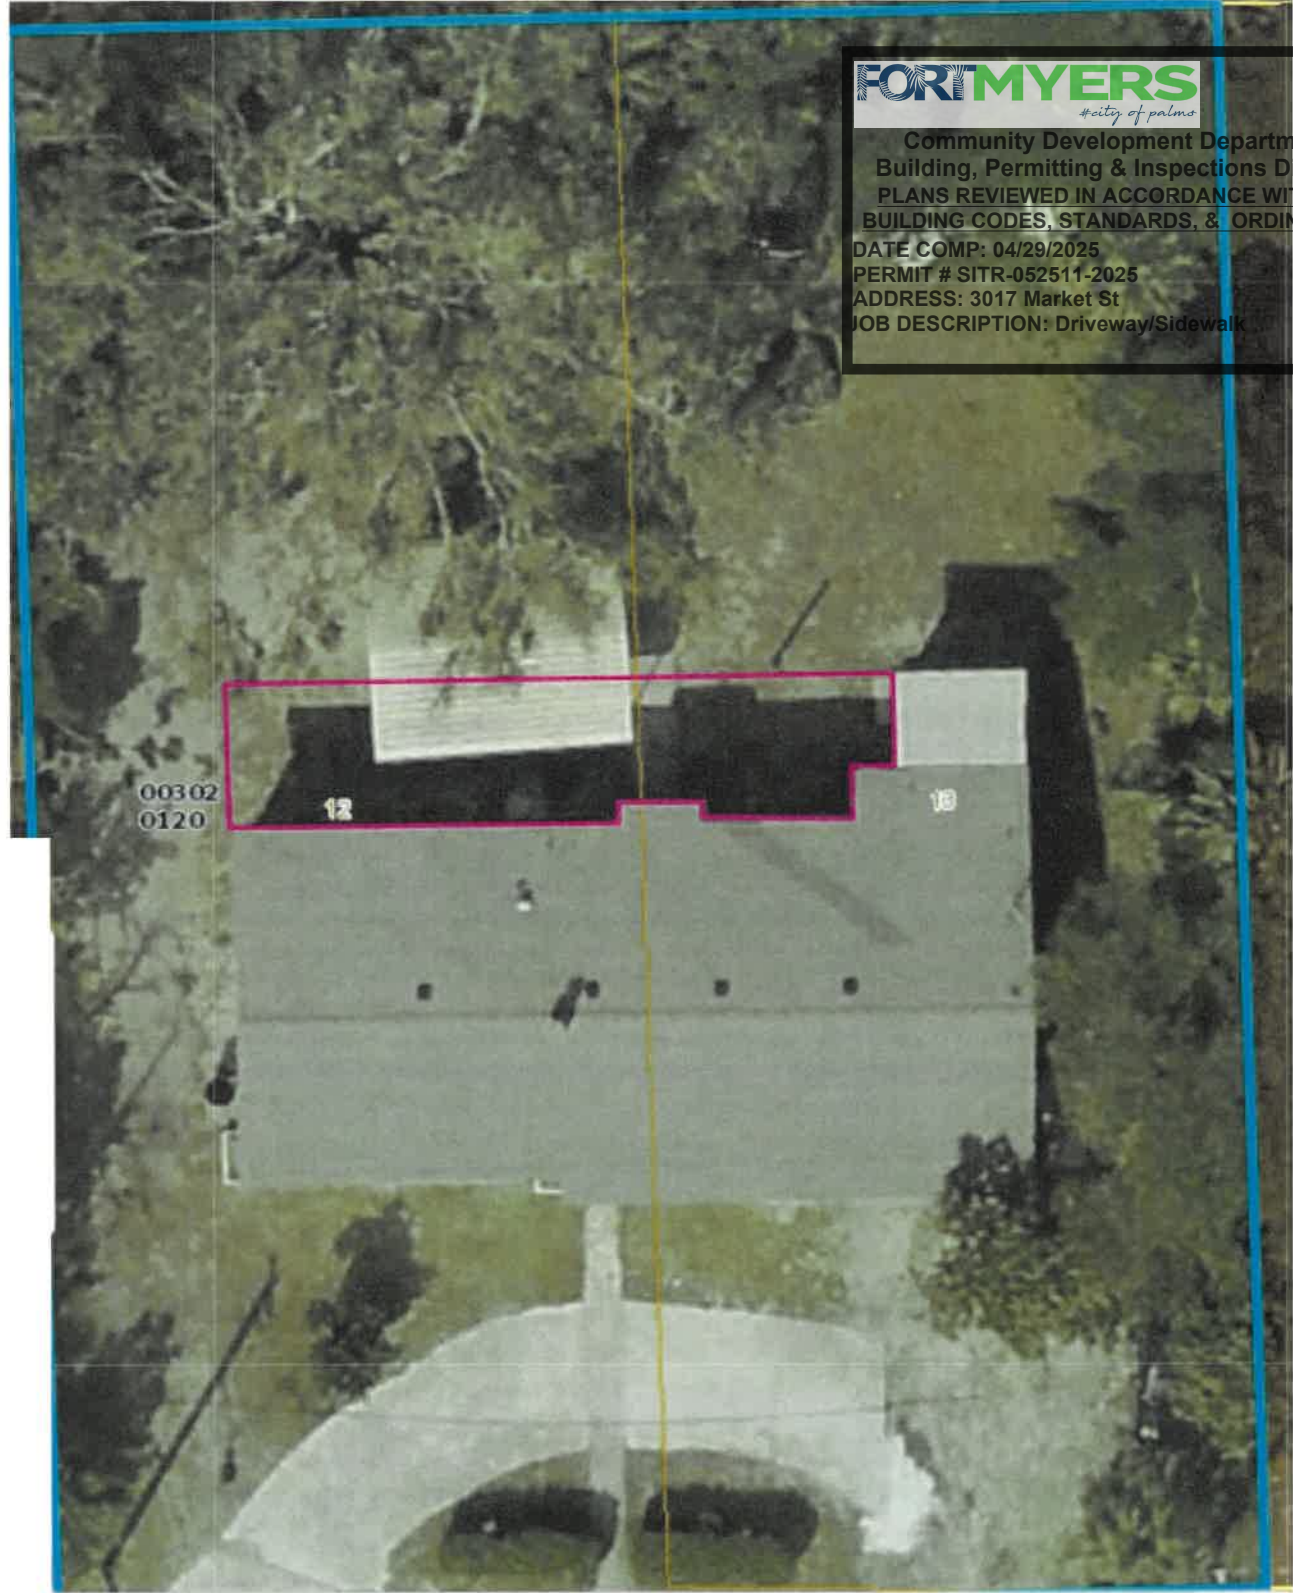

**FORTMYERS**  
#city of palms

Community Development Department  
Building, Permitting & Inspections Division  
PLANS REVIEWED IN ACCORDANCE WITH THE  
BUILDING CODES, STANDARDS, & ORDINANCES.

DATE COMP: 04/29/2025

PERMIT # SITR-052511-2025

ADDRESS: 3017 Market St

JOB DESCRIPTION: Driveway/Sidewalk

00302  
0120

12

10

3017 MARKET ST FORT MYERS FL 33916

NEW CONCRETE SLAB WITH LANAI EXTENSION PROPOSED. 12' x 54'

648 SQS.

Description -Slab: 4" thick. Attachment to existing house foundation, every 2ft #5-5/8 with epoxy around existing concrete. 12" x 12" w/2-#5 5/8, 3000 psi concrete with fiber-mesh)